


② NORTH ELEVATION
1/4" = 1'-0"

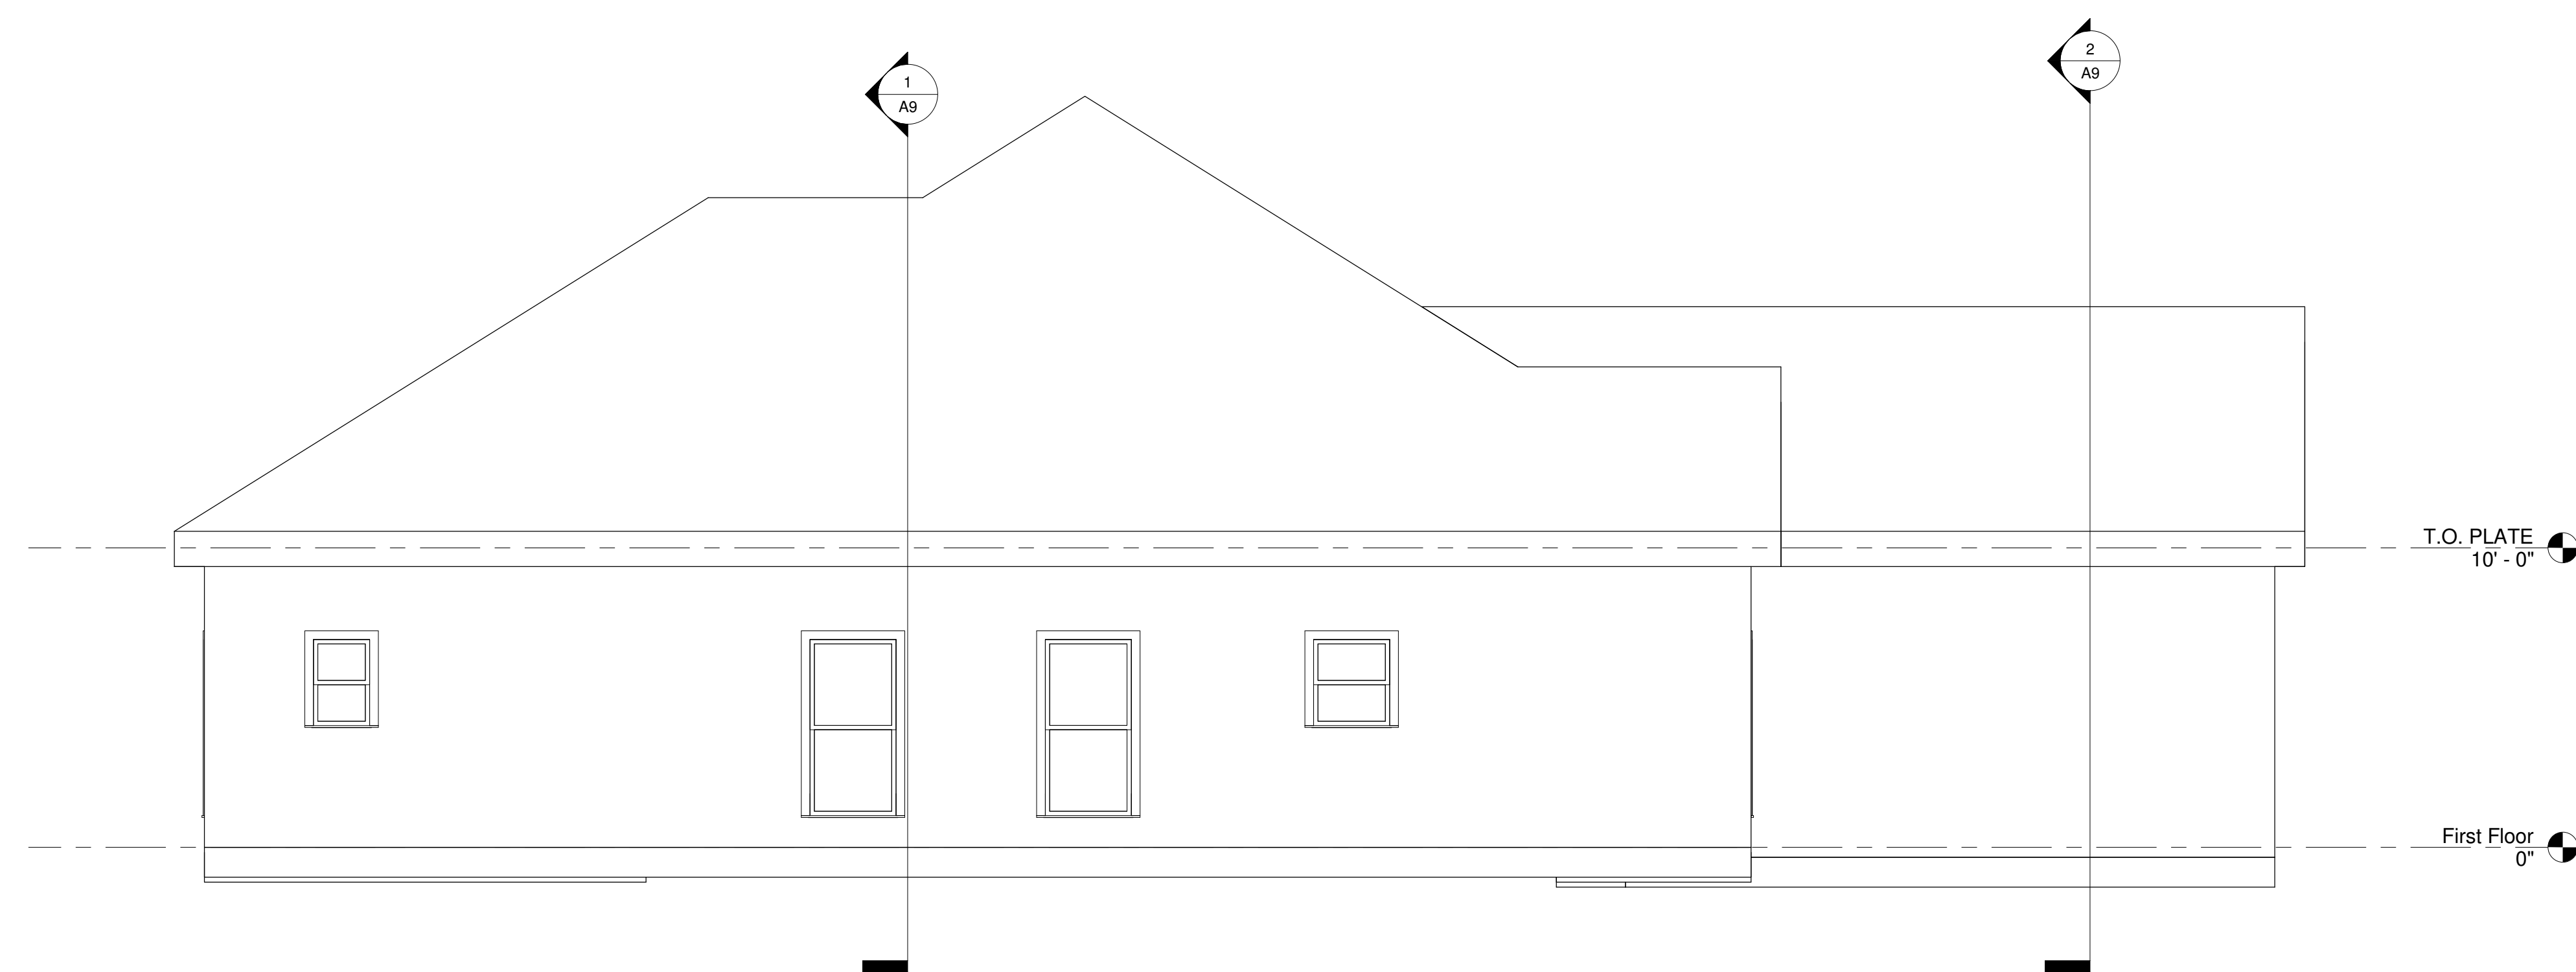

① WEST ELEVATION
1/4" = 1'-0"

Consultant
Address
Phone
Fax
e-mail

Consultant
Address
Phone
Fax
e-mail

Consultant
Address
Phone
Fax
e-mail

Consultant
Address
Phone
Fax
e-mail

Consultant
Address
Phone
Fax
e-mail

No.	Description	Date

North and West Elevations

Project number _____
 Date _____
 Drawn by _____
 Checked by _____

A7

Scale _____ 1/4" = 1'-0"