


② BUILDING SECTION AT GARAGE
1/4" = 1'-0"

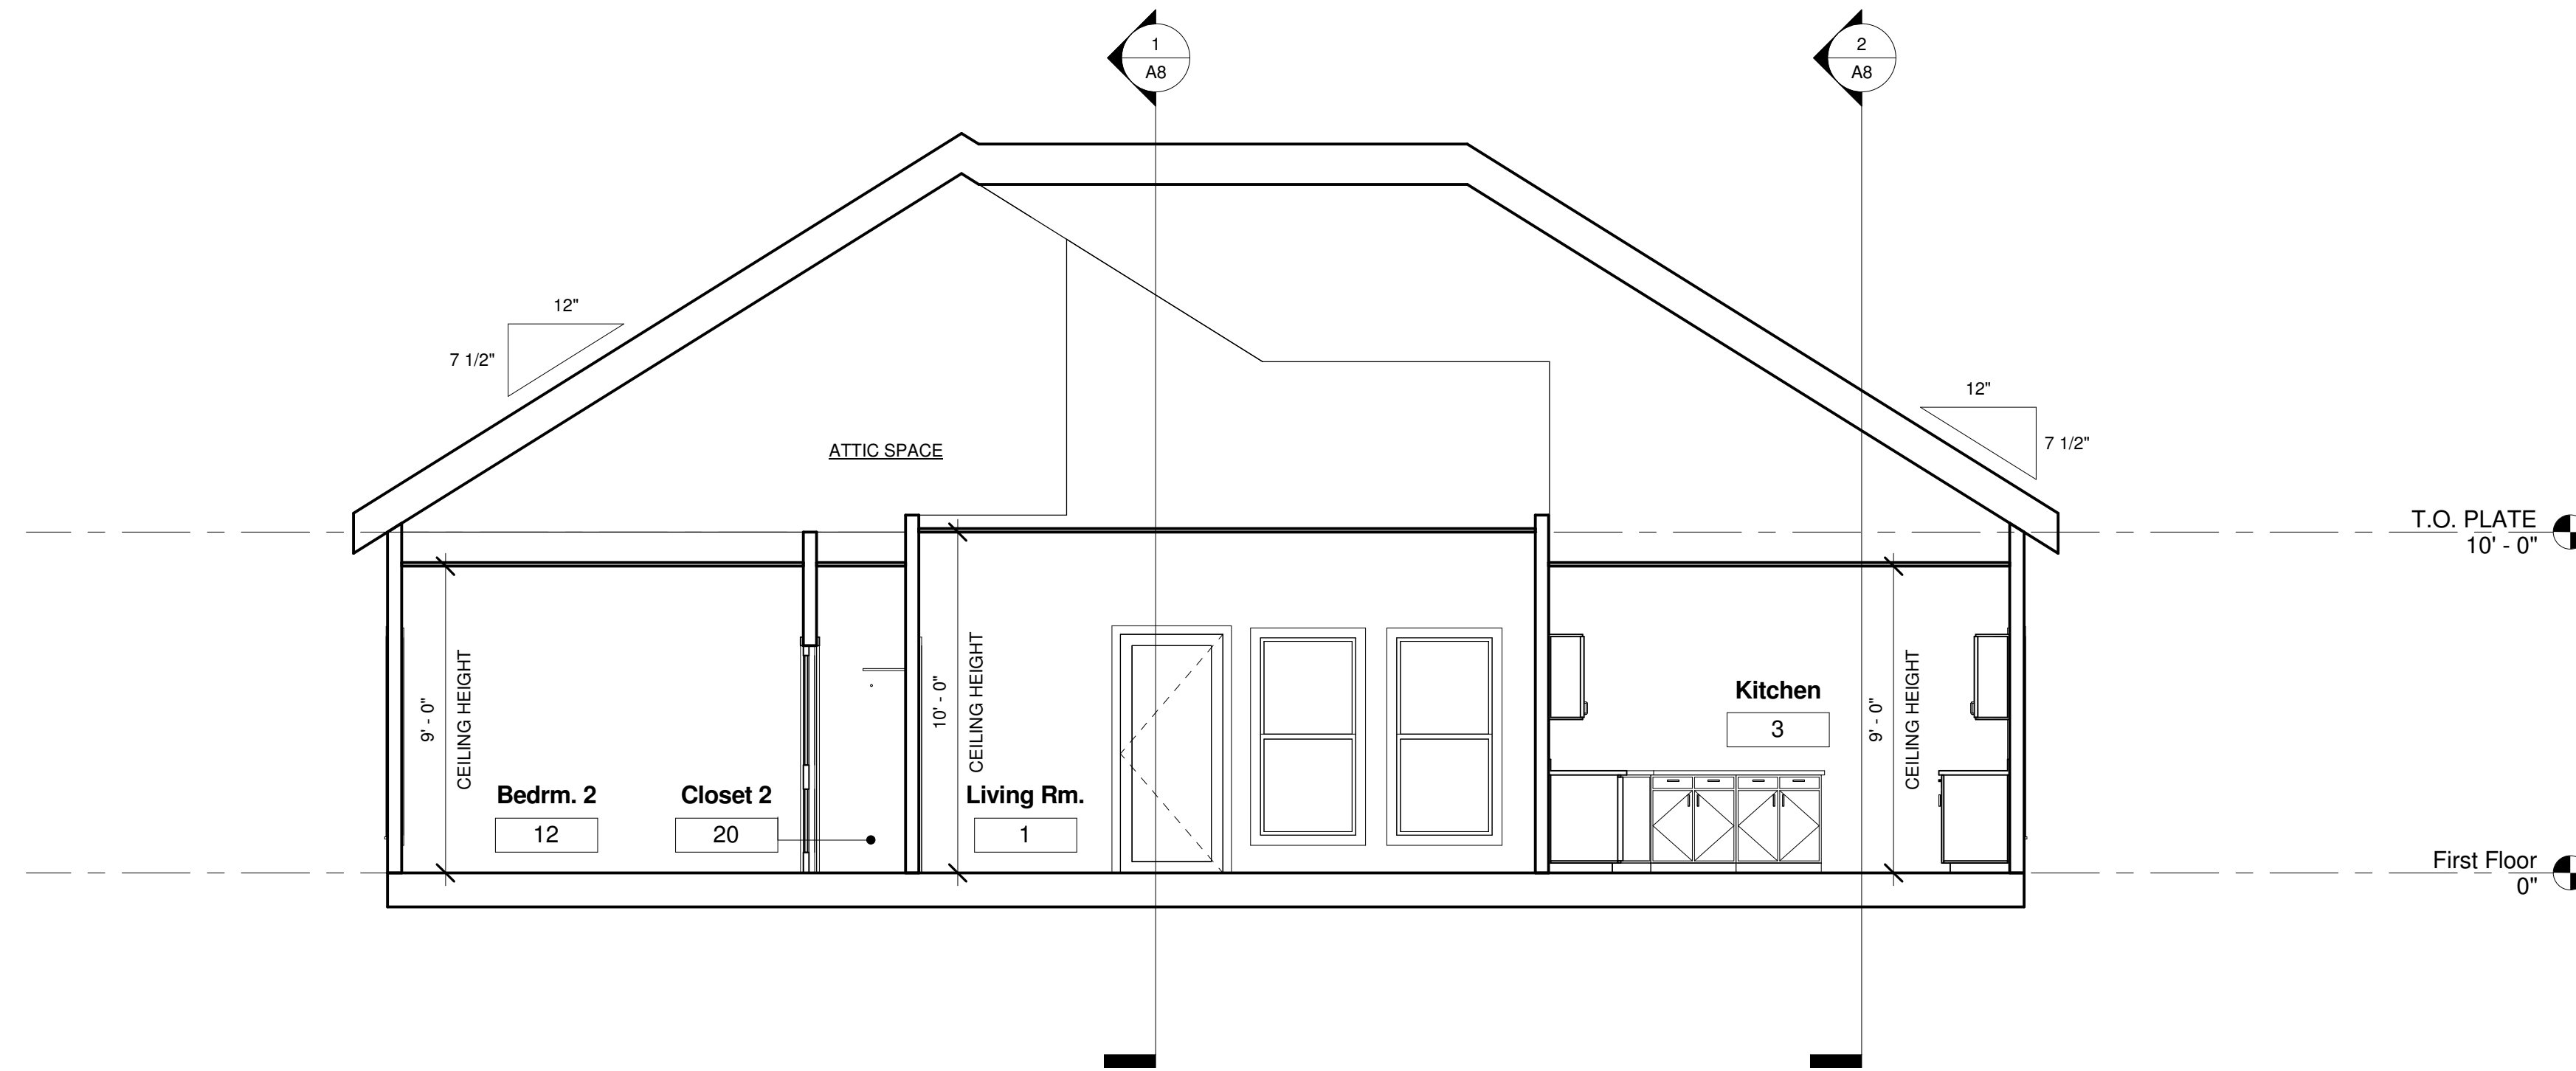

① BUILDING SECTION
1/4" = 1'-0"

Consultant
Address
Address
Phone
Fax
e-mail

Consultant
Address
Address
Phone
Fax
e-mail

Consultant
Address
Address
Phone
Fax
e-mail

Consultant
Address
Address
Phone
Fax
e-mail

Consultant
Address
Address
Phone
Fax
e-mail

No.	Description	Date

Building Sections

Project number

Date

Drawn by

Checked by

A9

Scale

1/4" = 1'-0"